


# Required Site Plan Information

All building applications require a site plan. Site Plans must include the following information in order for the permit to be processed.

- Civic Address 763 London Avenue
- Type of Construction (what is being constructed?) Detached Garage
- North Arrow in correct direction
- Distance from new structure to all property lines (measured from wall)
- Distance from new to all existing structures (measured from wall to wall)
- All adjacent streets and lanes
- Width and length of driveway, if building a garage
- Width of all overhanging eaves and gutters

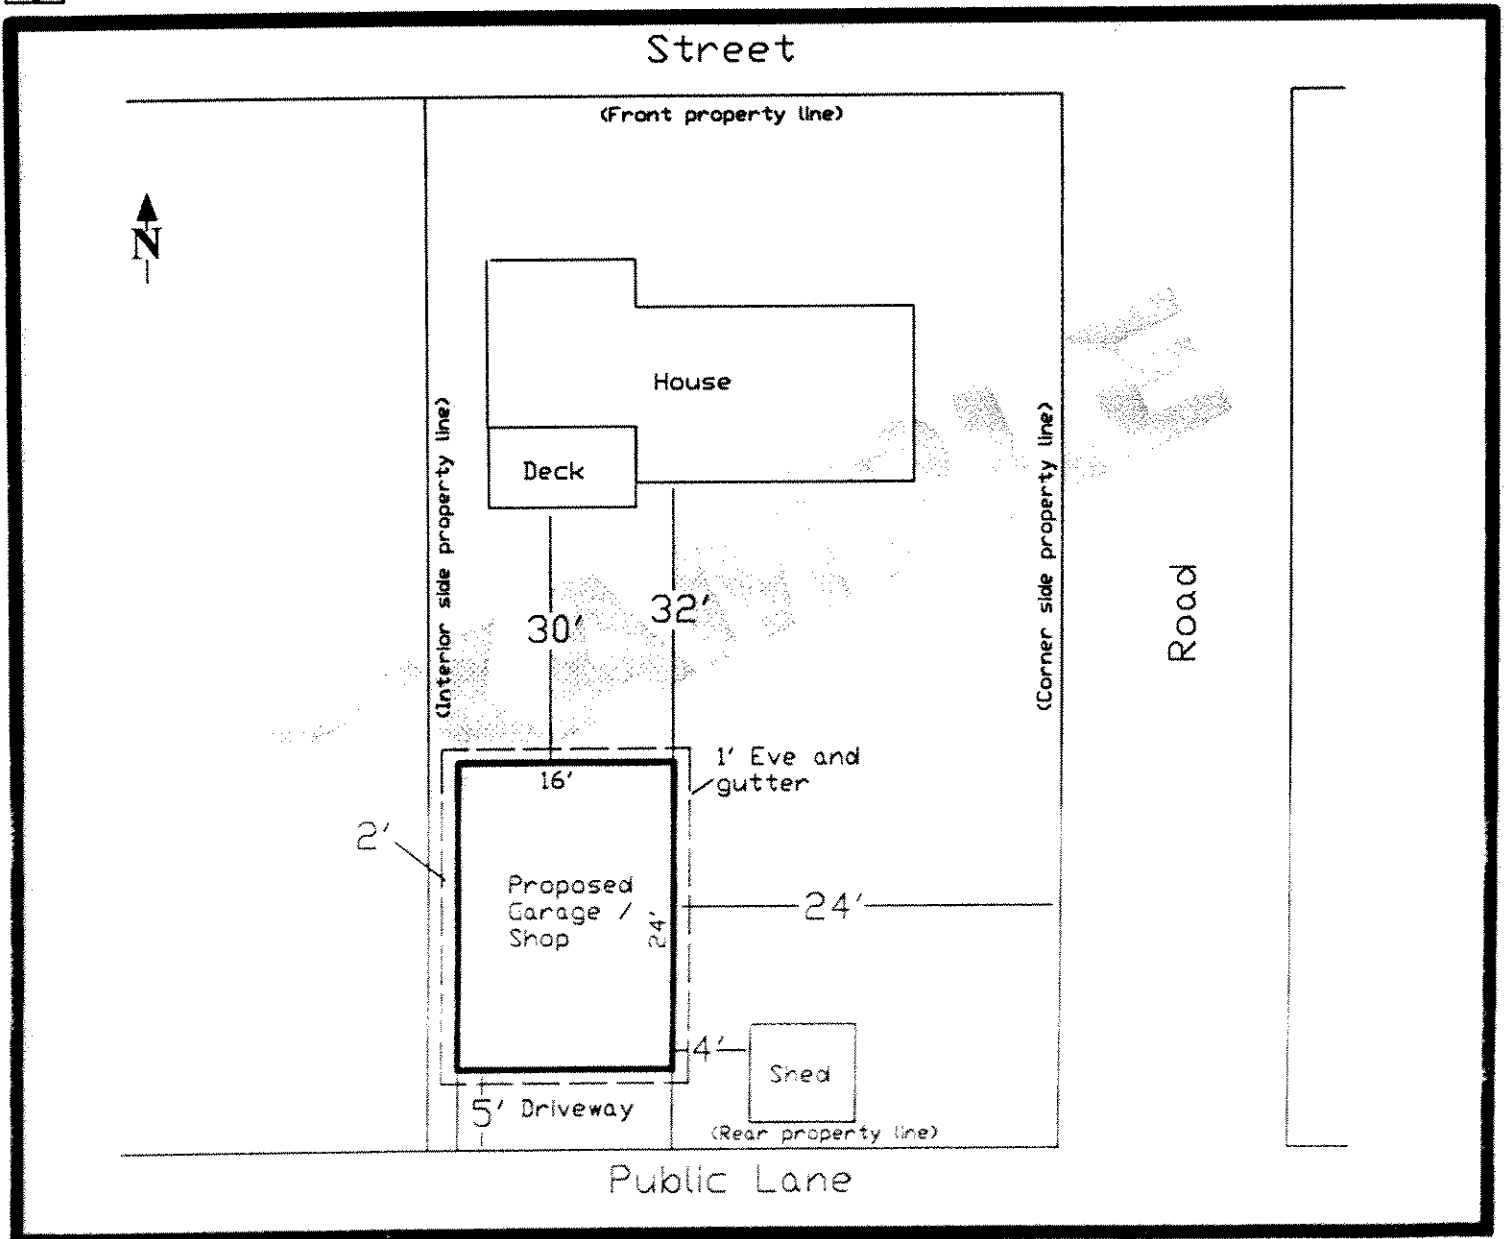

## Required Site Plan Information

All building applications require a site plan. Site Plans must include the following information in order for the permit to be processed.

- Civic Address \_\_\_\_\_
- Type of Construction (what is being constructed?) \_\_\_\_\_
- North Arrow in correct direction
- Distance from new structure to all property lines (measured from wall)
- Distance from new to all existing structures (measured from wall to wall)
- All adjacent streets and lanes
- Width and length of driveway, if building a garage
- Width of all overhanging eaves and gutters

